


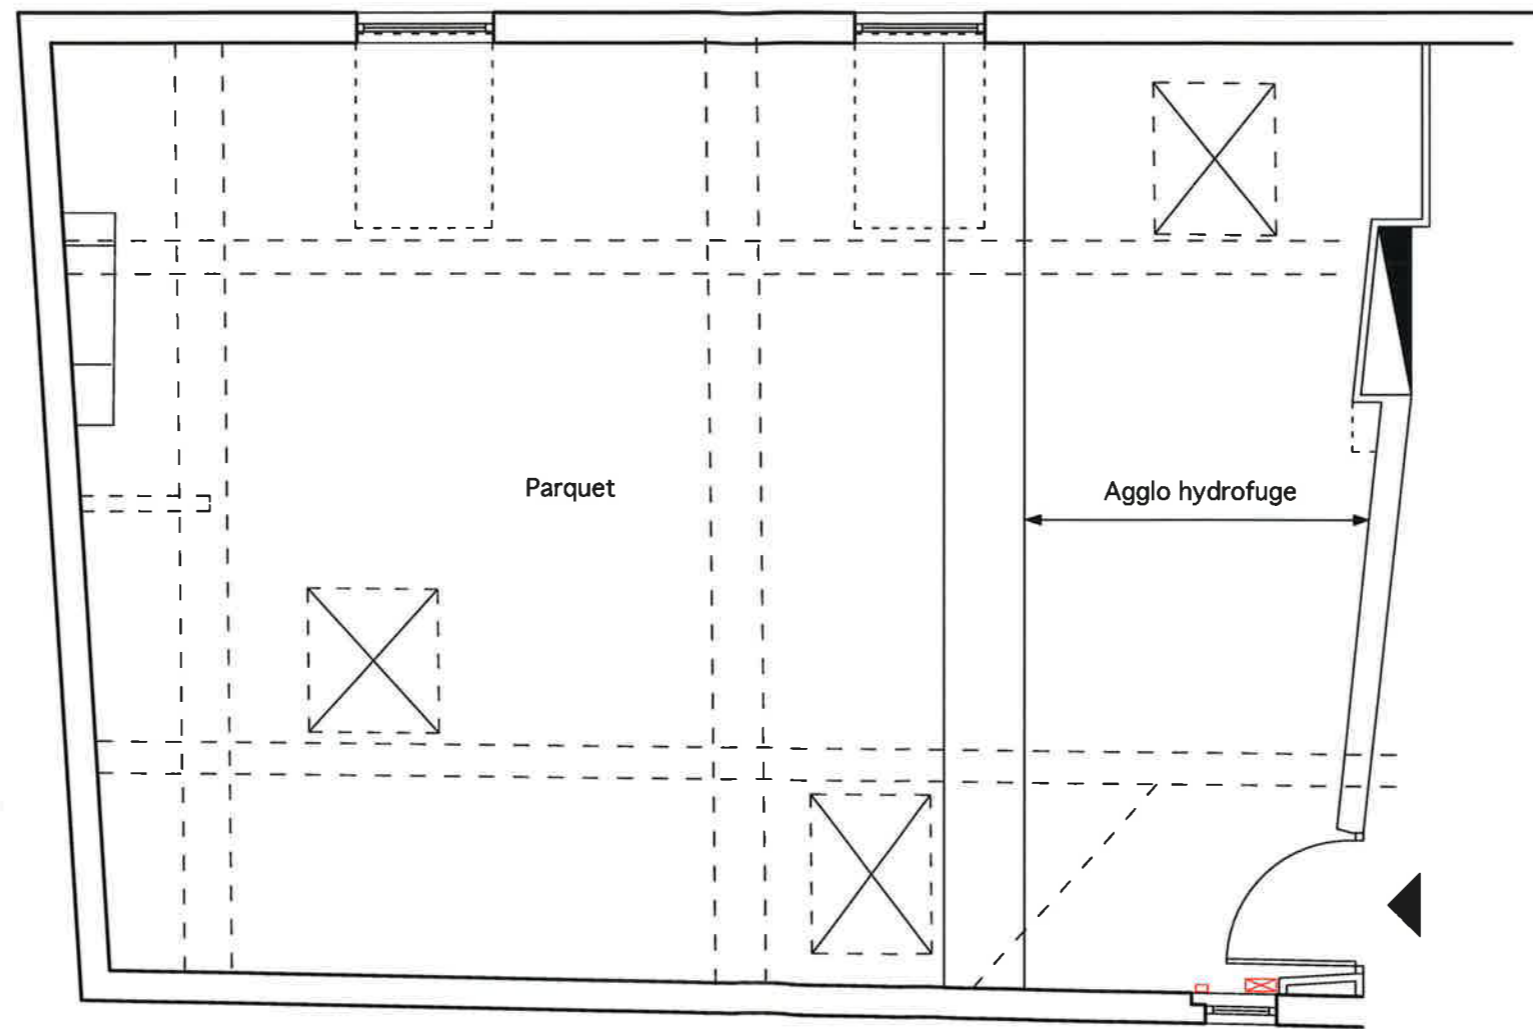




Etat des lieux - 5 Quai Pierre Scize - 69 009 LYON - éch: 1/50 - 12/05/2010





Etat des lieux - 5 Quai Pierre Scize - 69 009 LYON - éch: 1/50 - AOÛT 2011

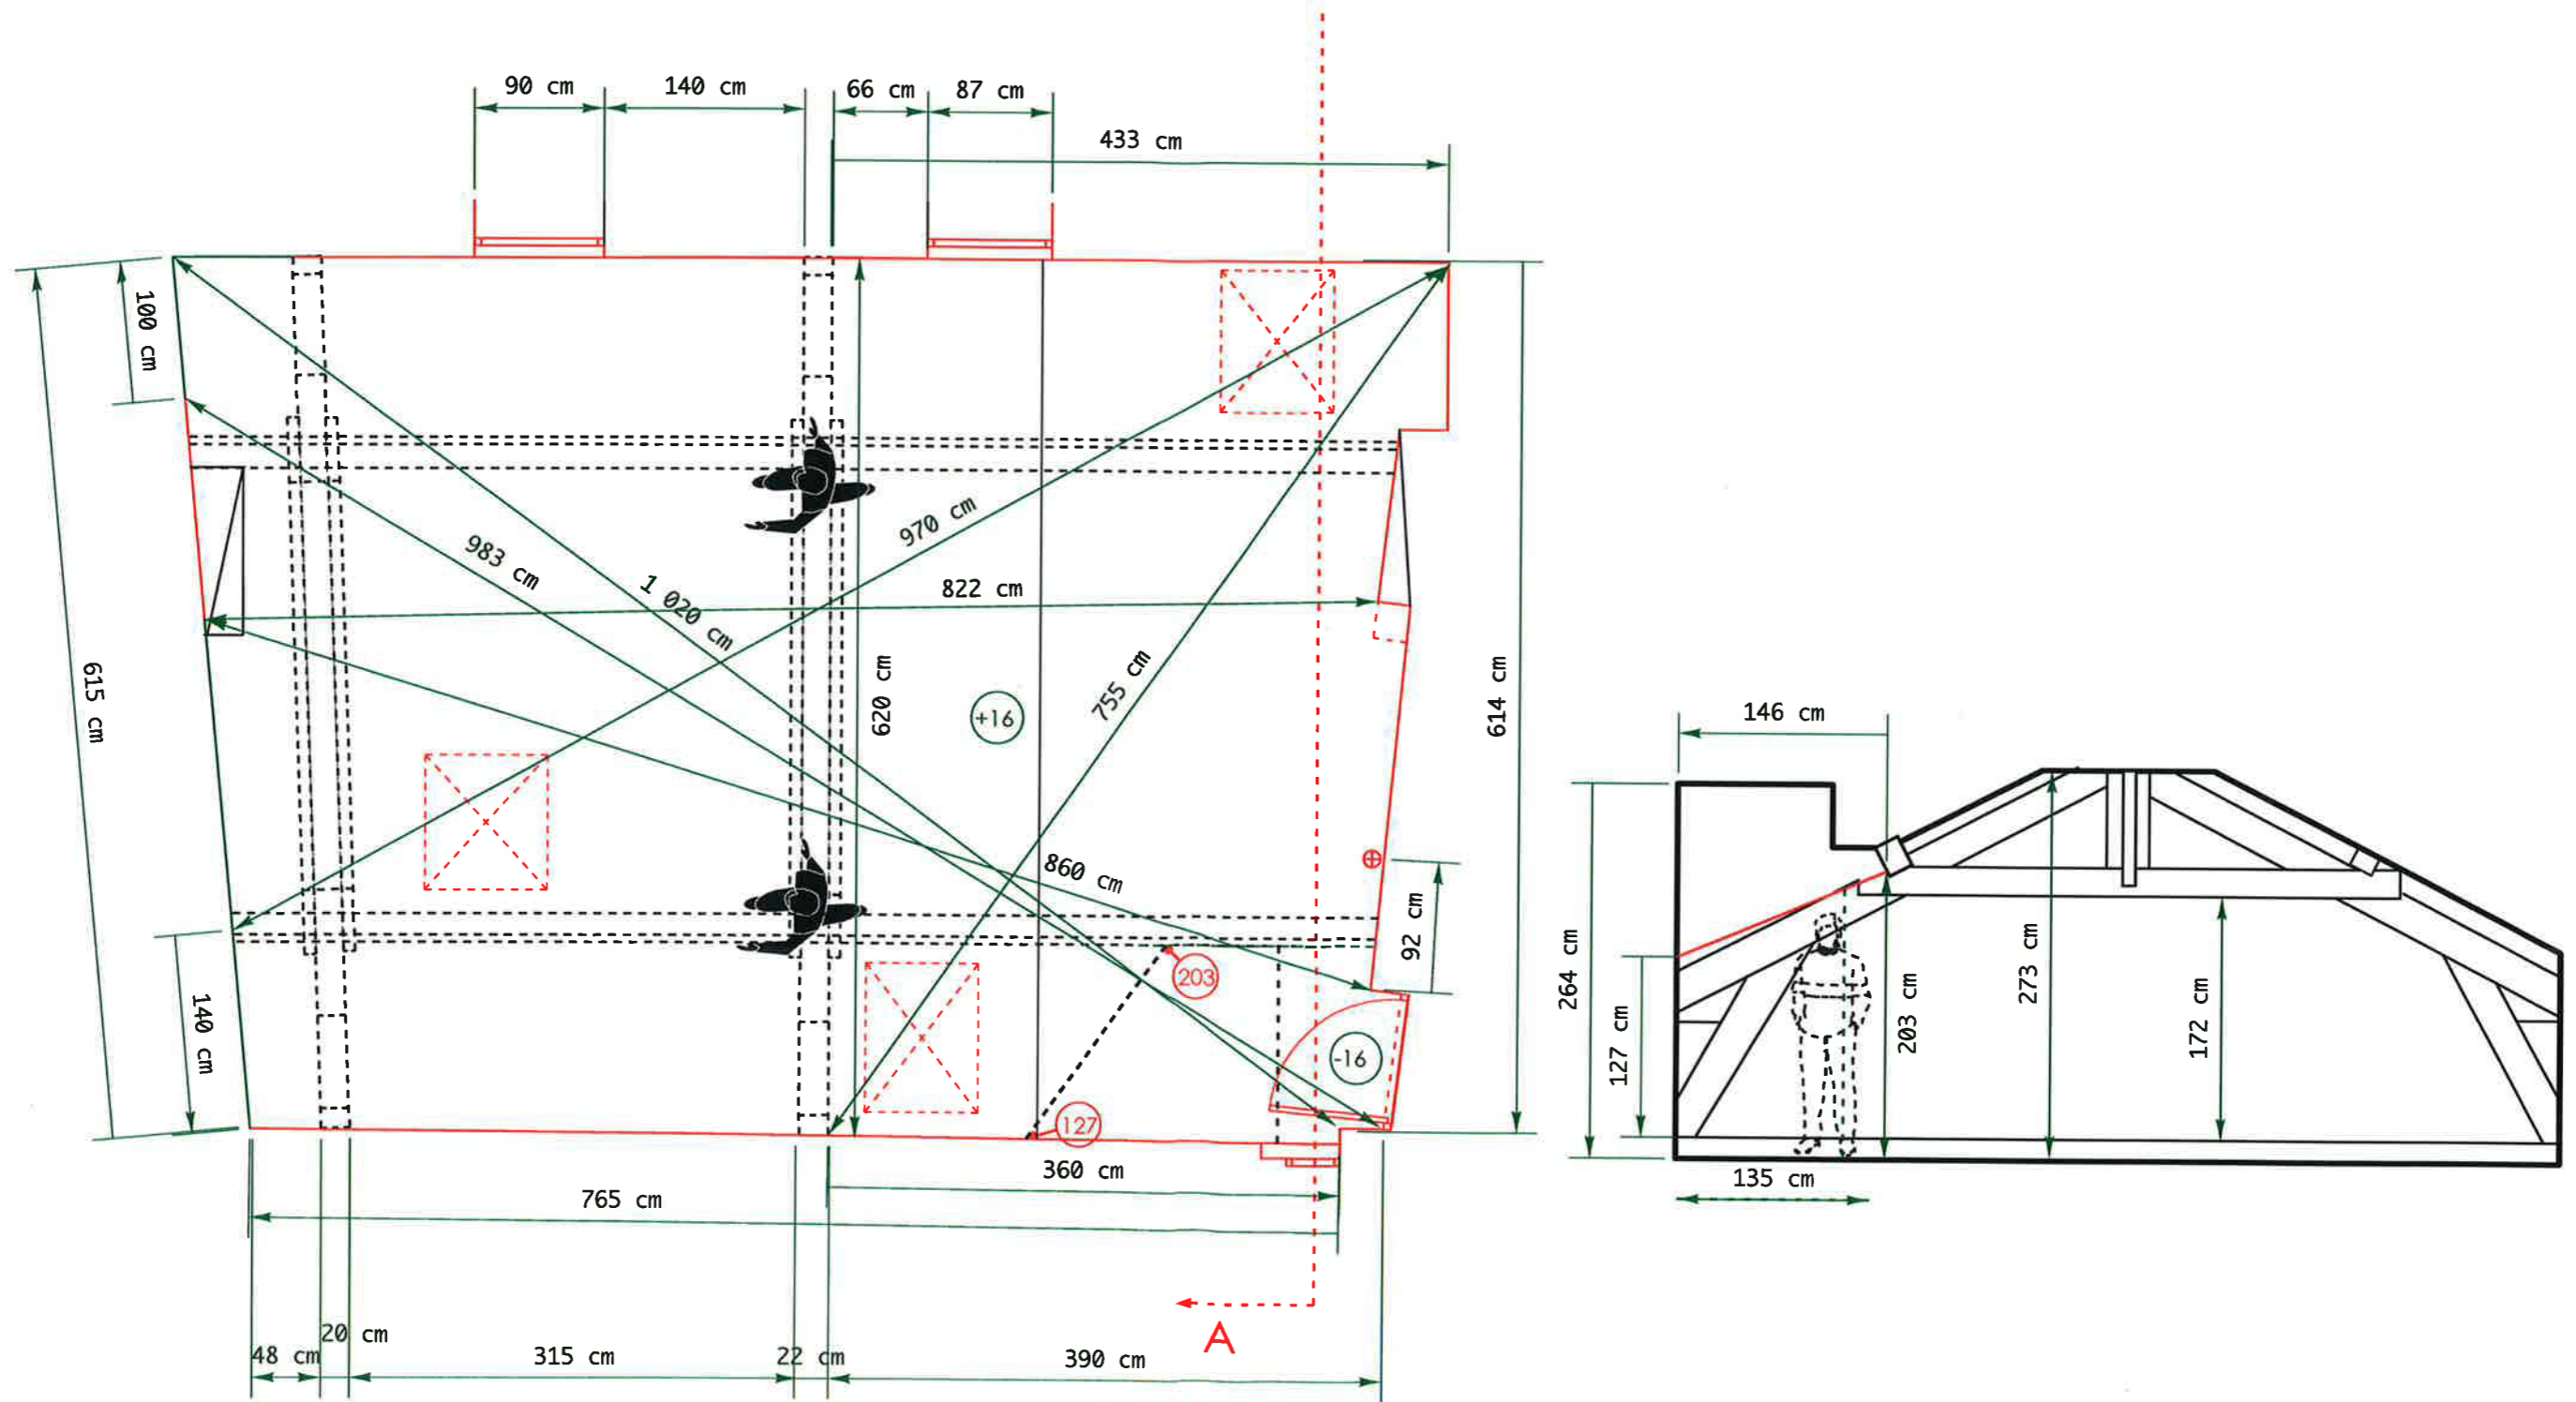


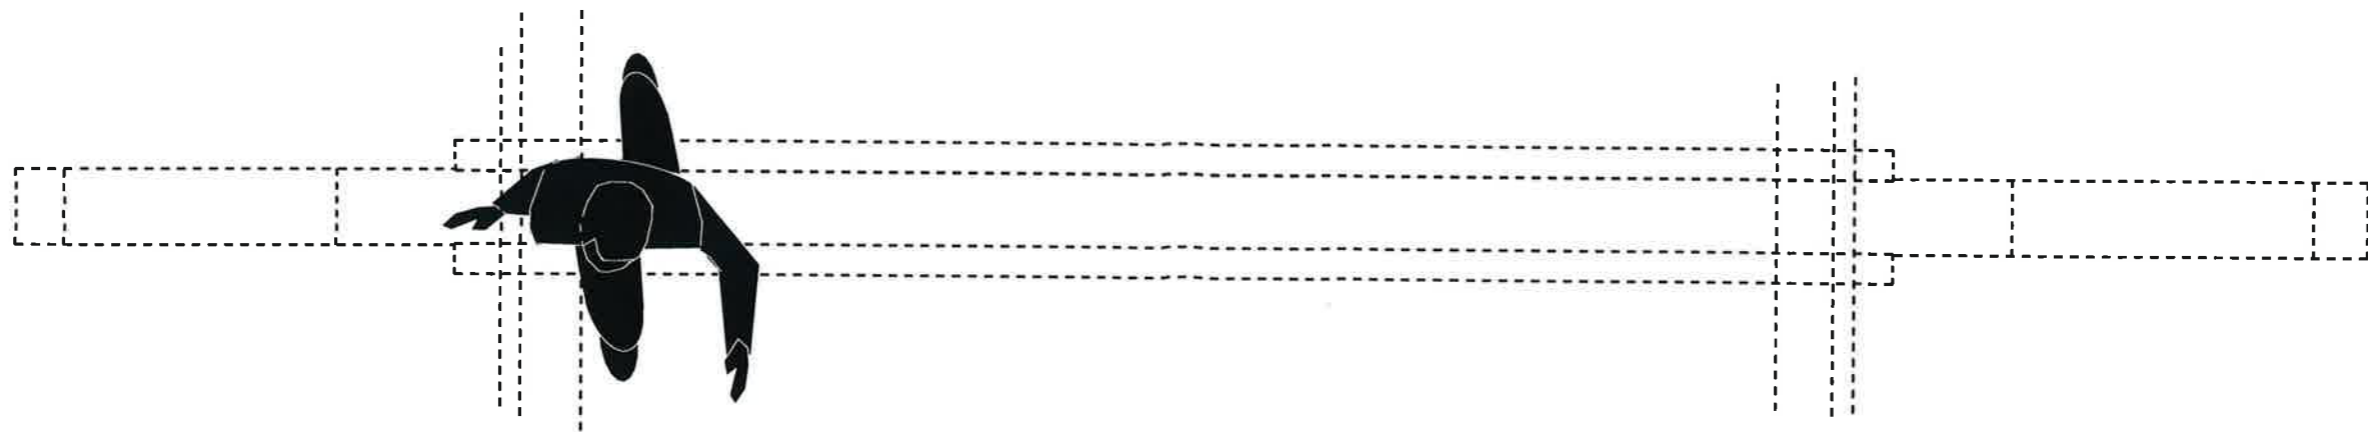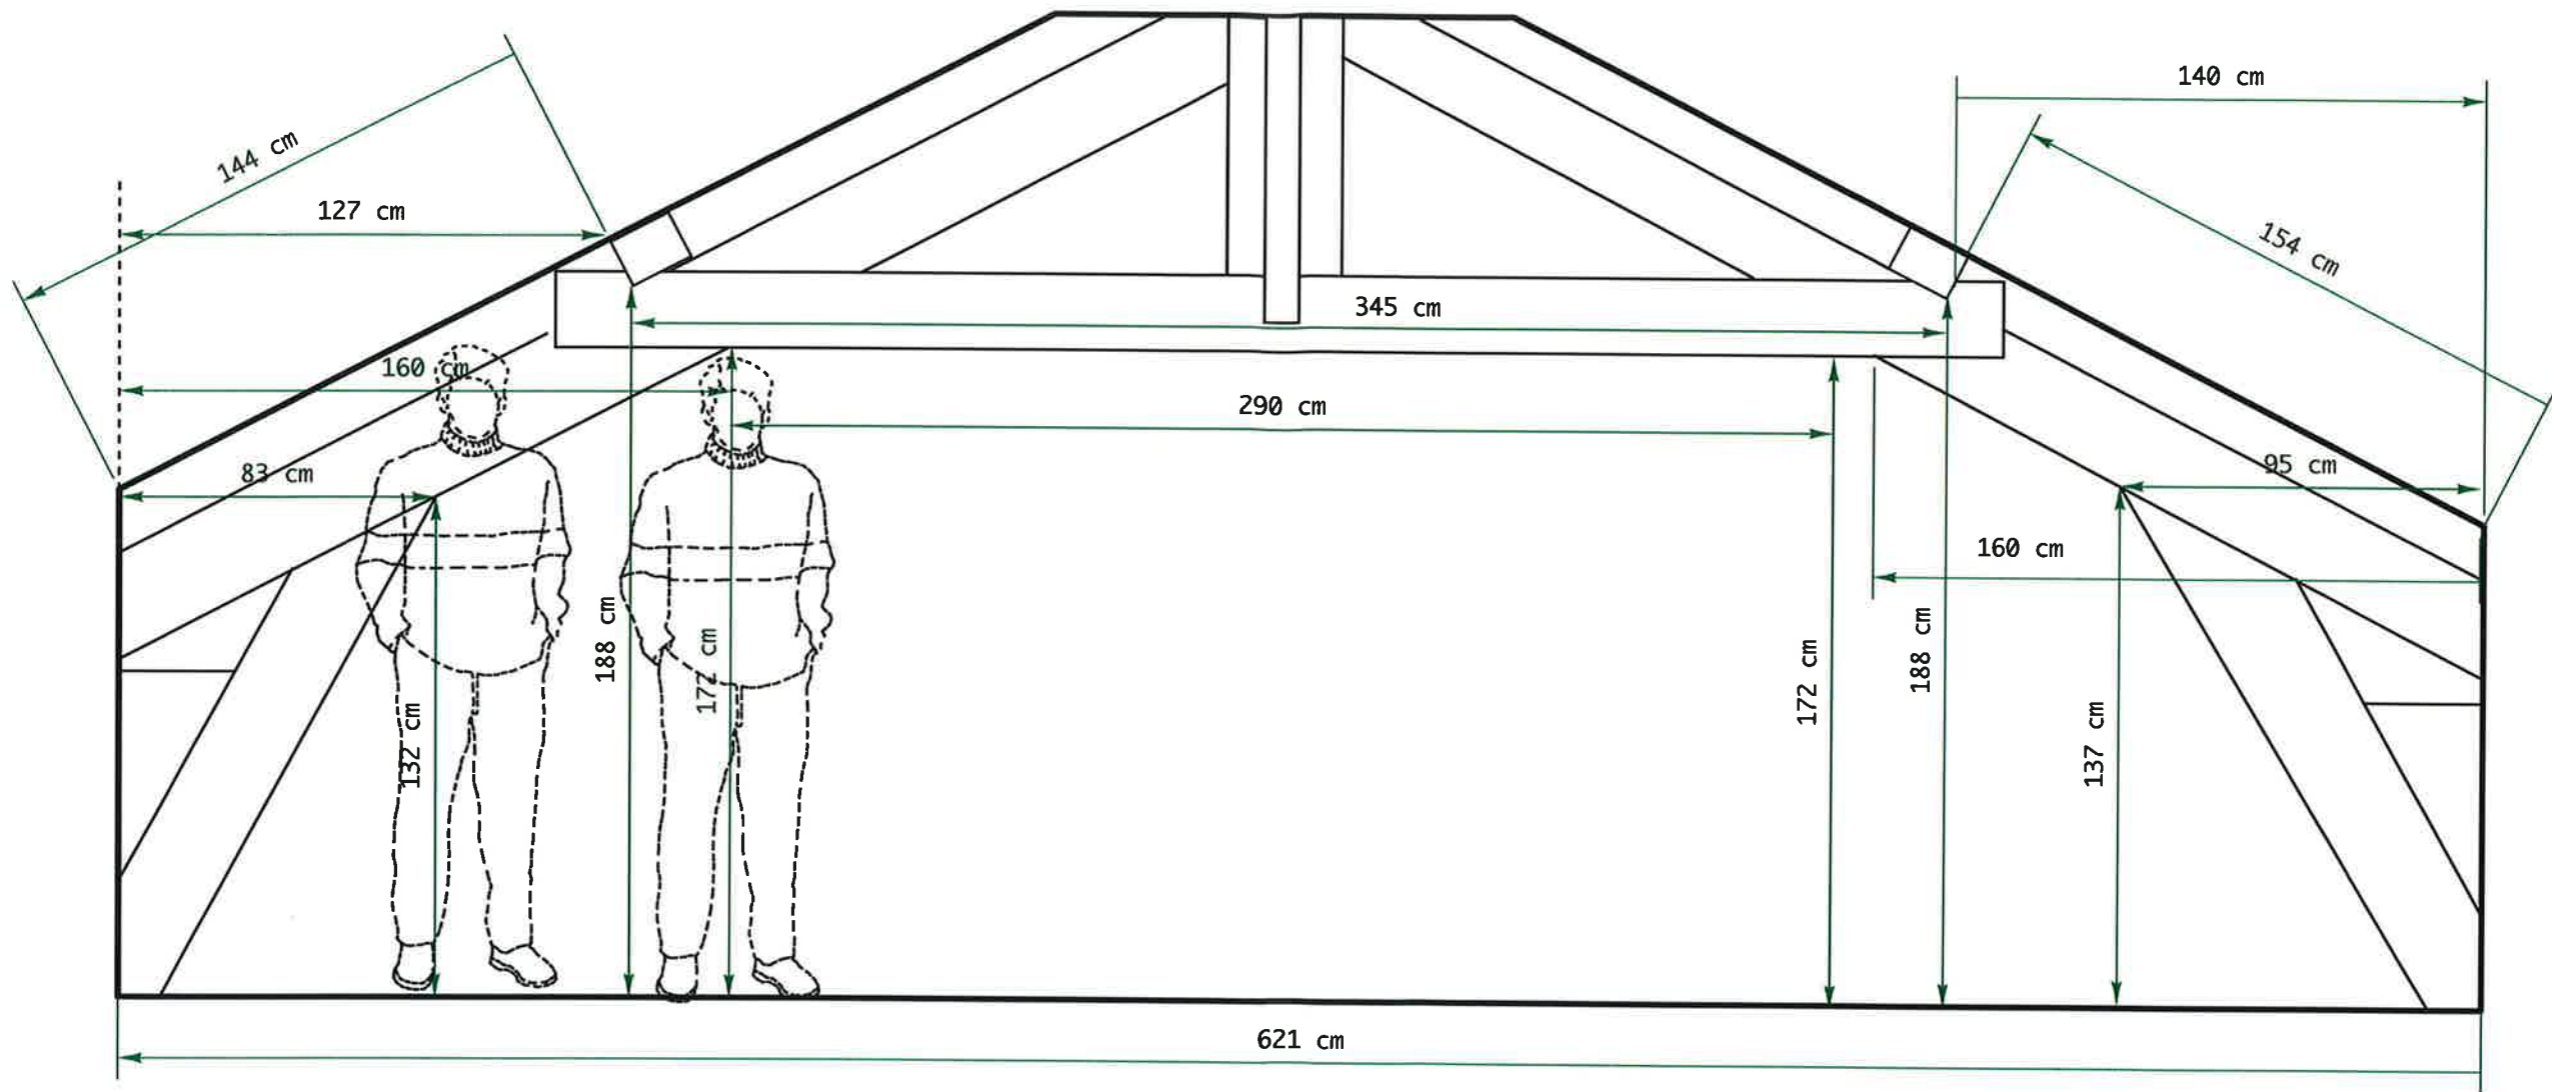



5 Quai Pierre Scize - 69 009 LYON - éch: 1/20 - AOÛT 2011

Coupe BB

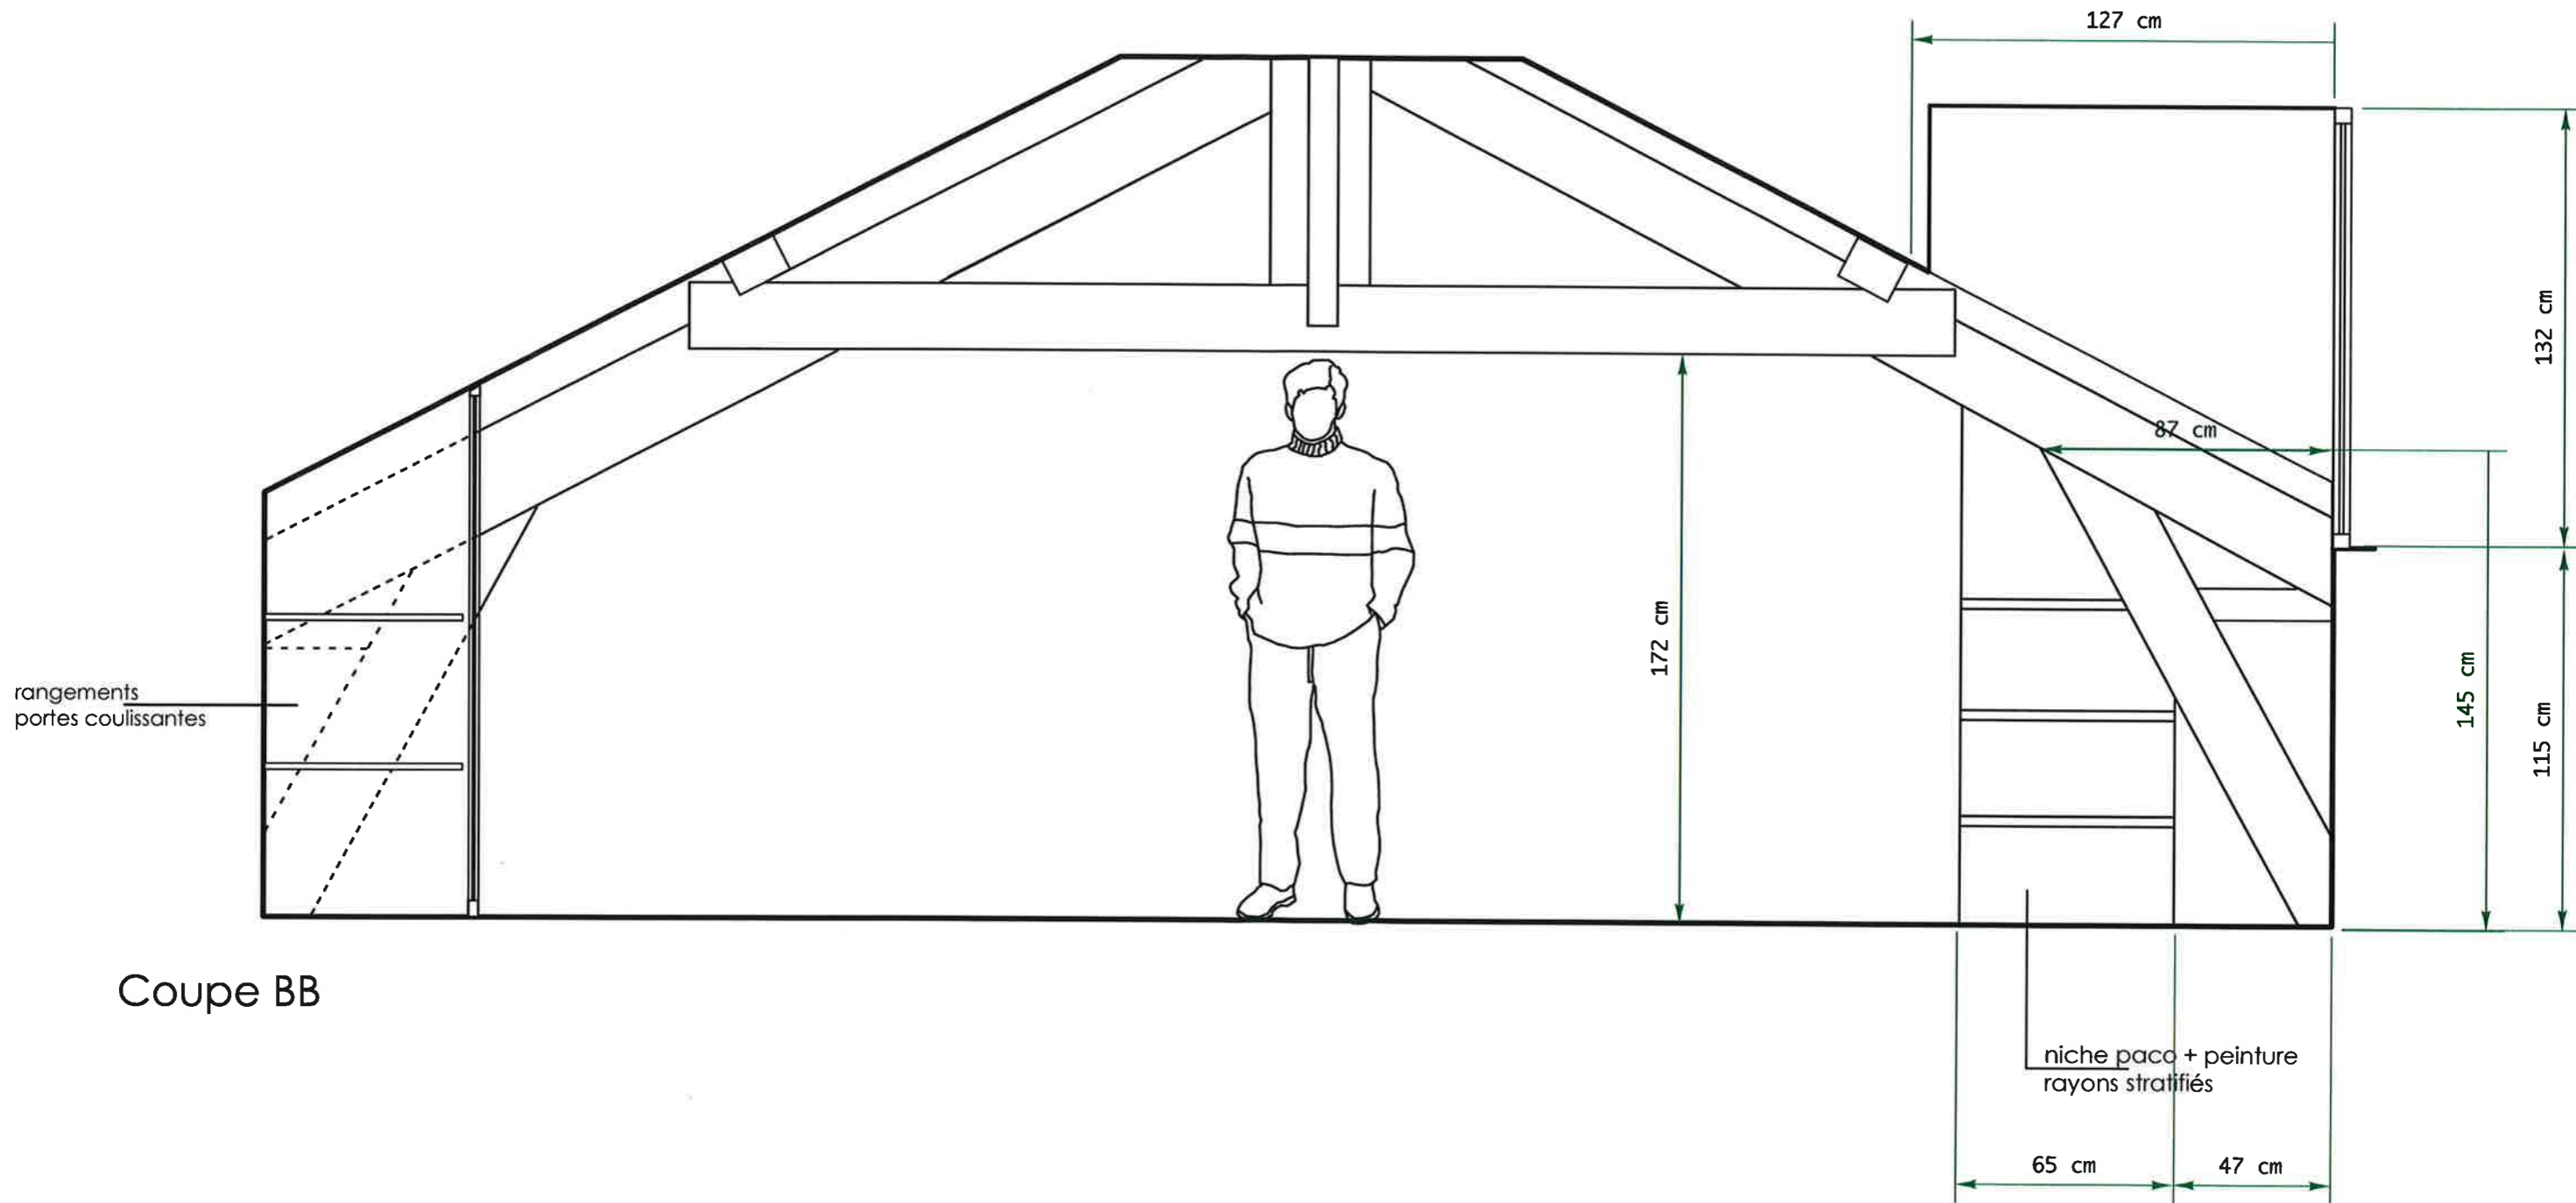

Coupe BB